

6

~~+ 10,95 = 104,52 m a.p.m.~~

8%

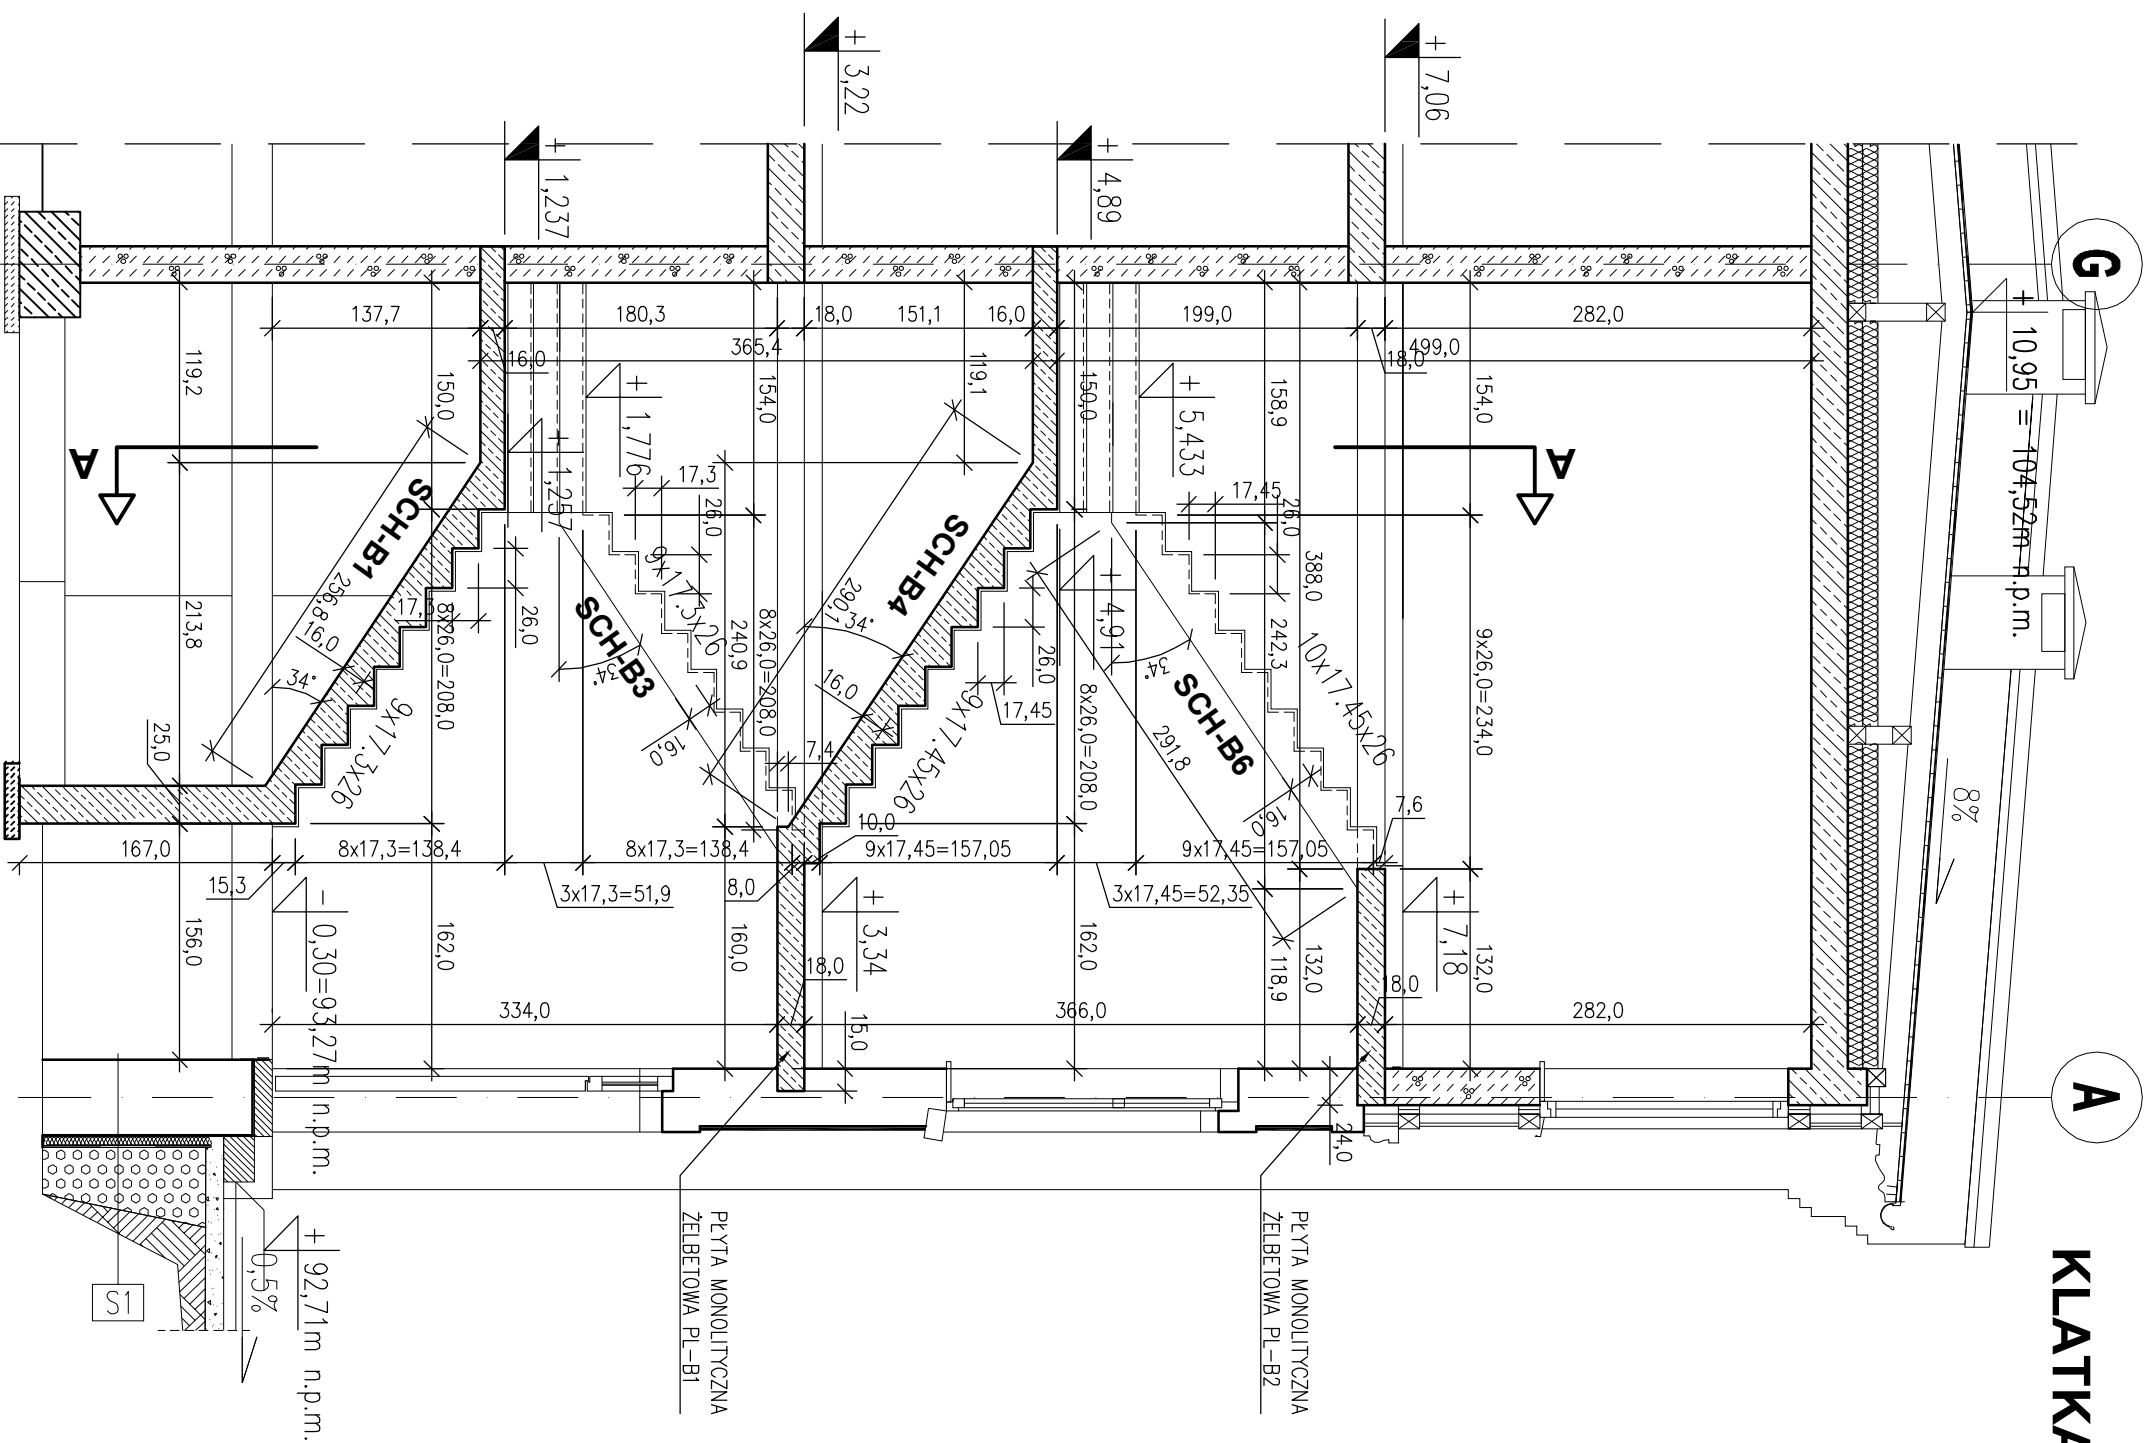
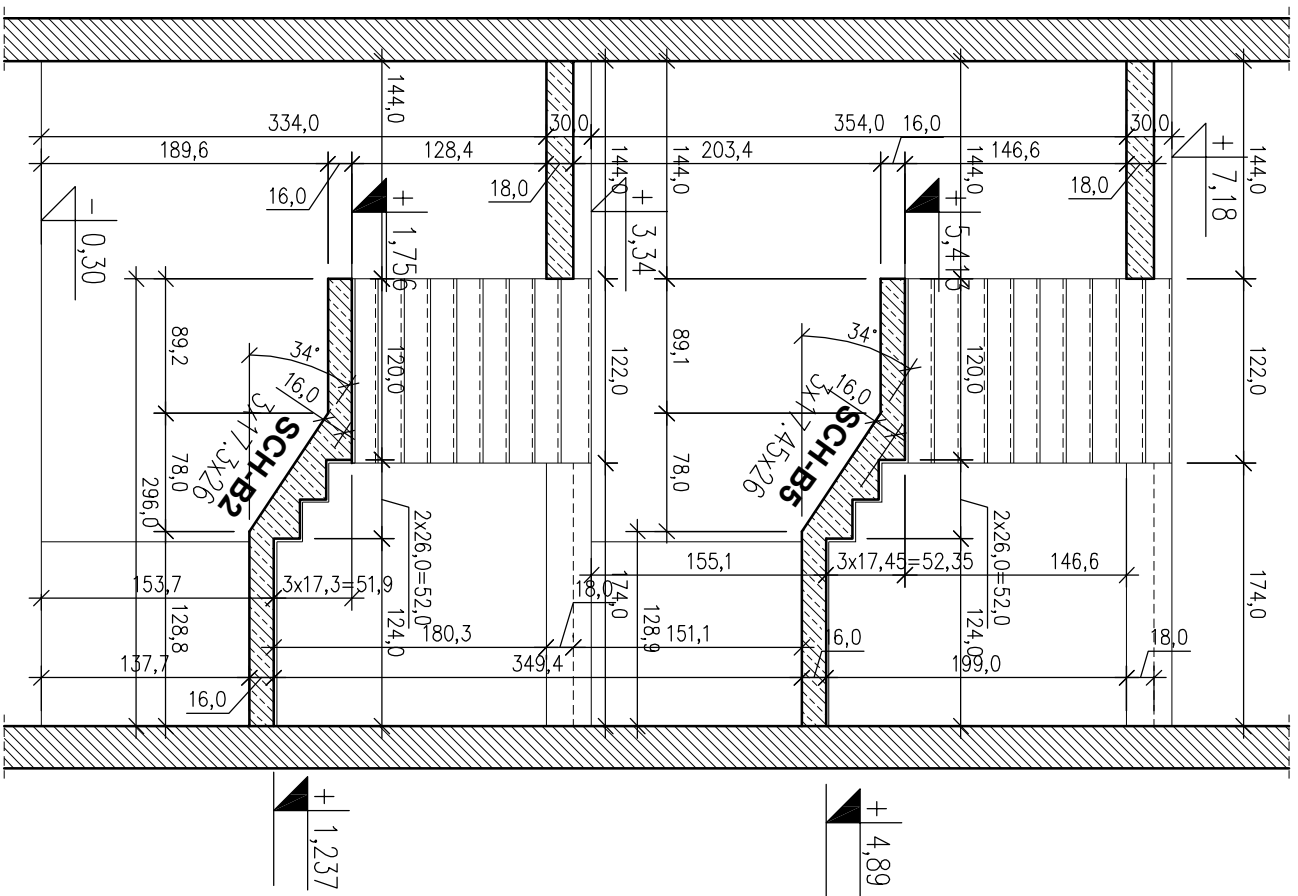
A

KLATKA "B"

SKALA 1:50

PRZEKRÓJ A-A

SKALA 1:50

[illegible]