



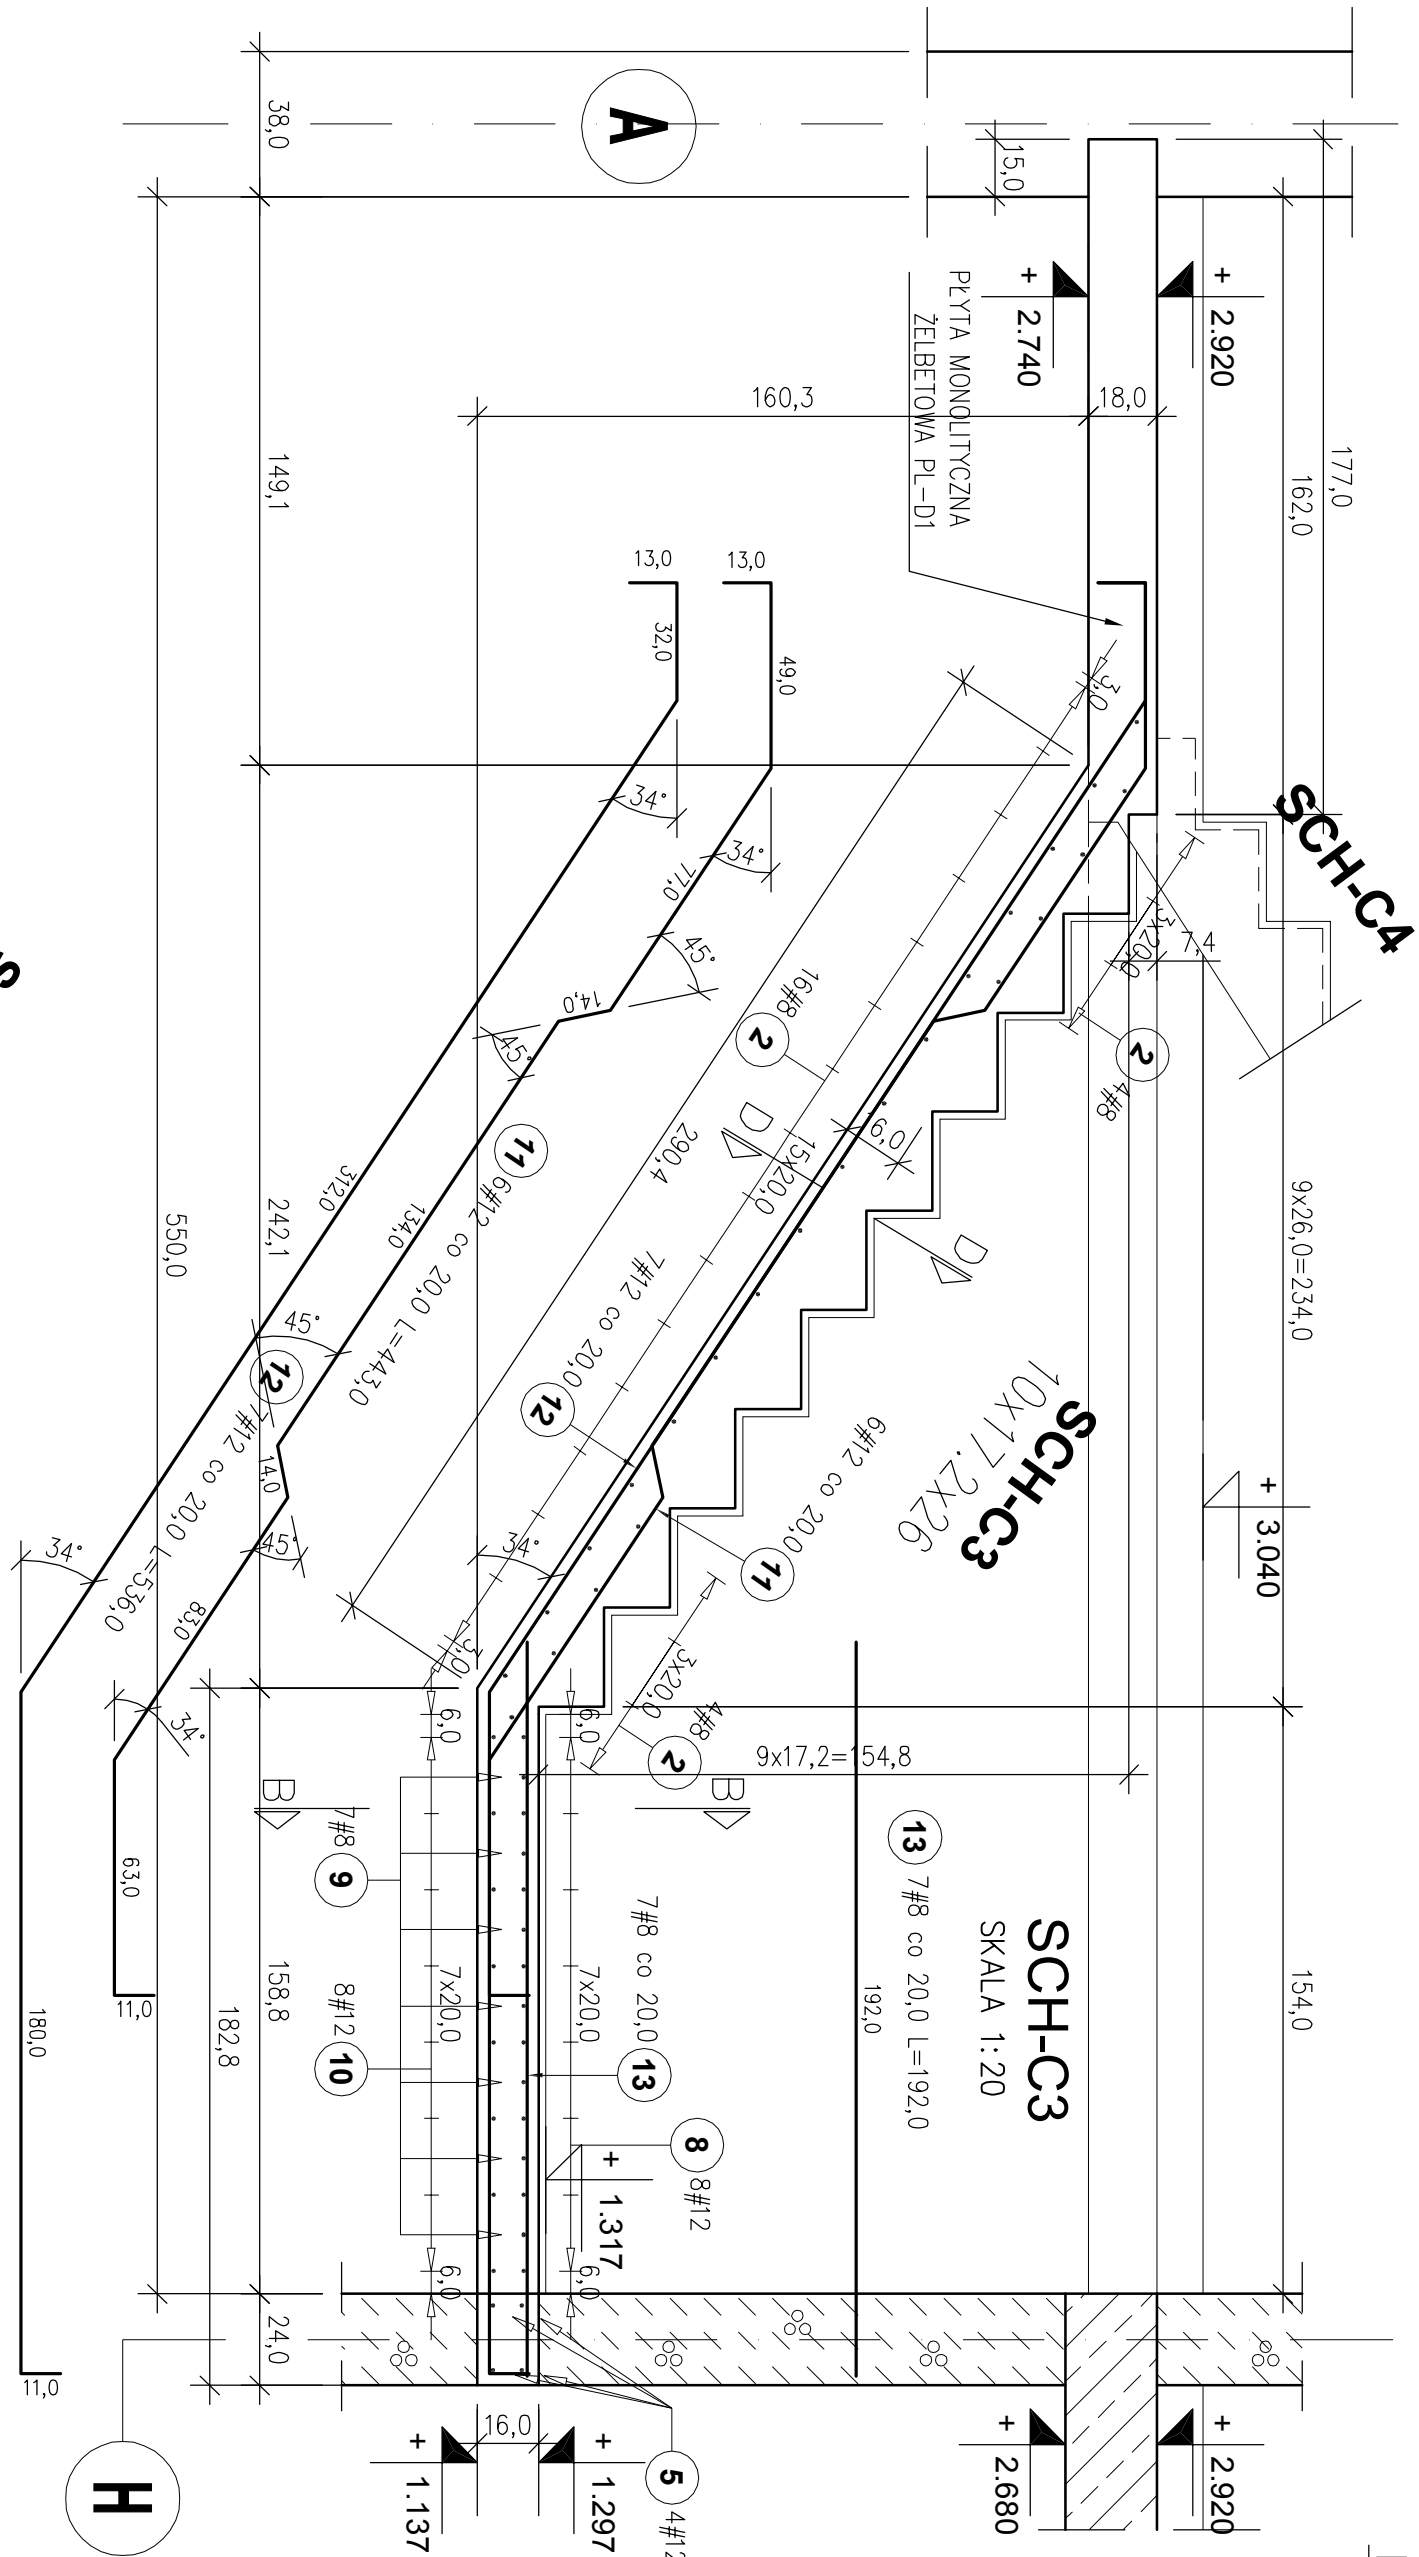

UWAGI:

1. Zbrojenie płyty spocznikowej
PL-D1 wg rys.KSCH-14.

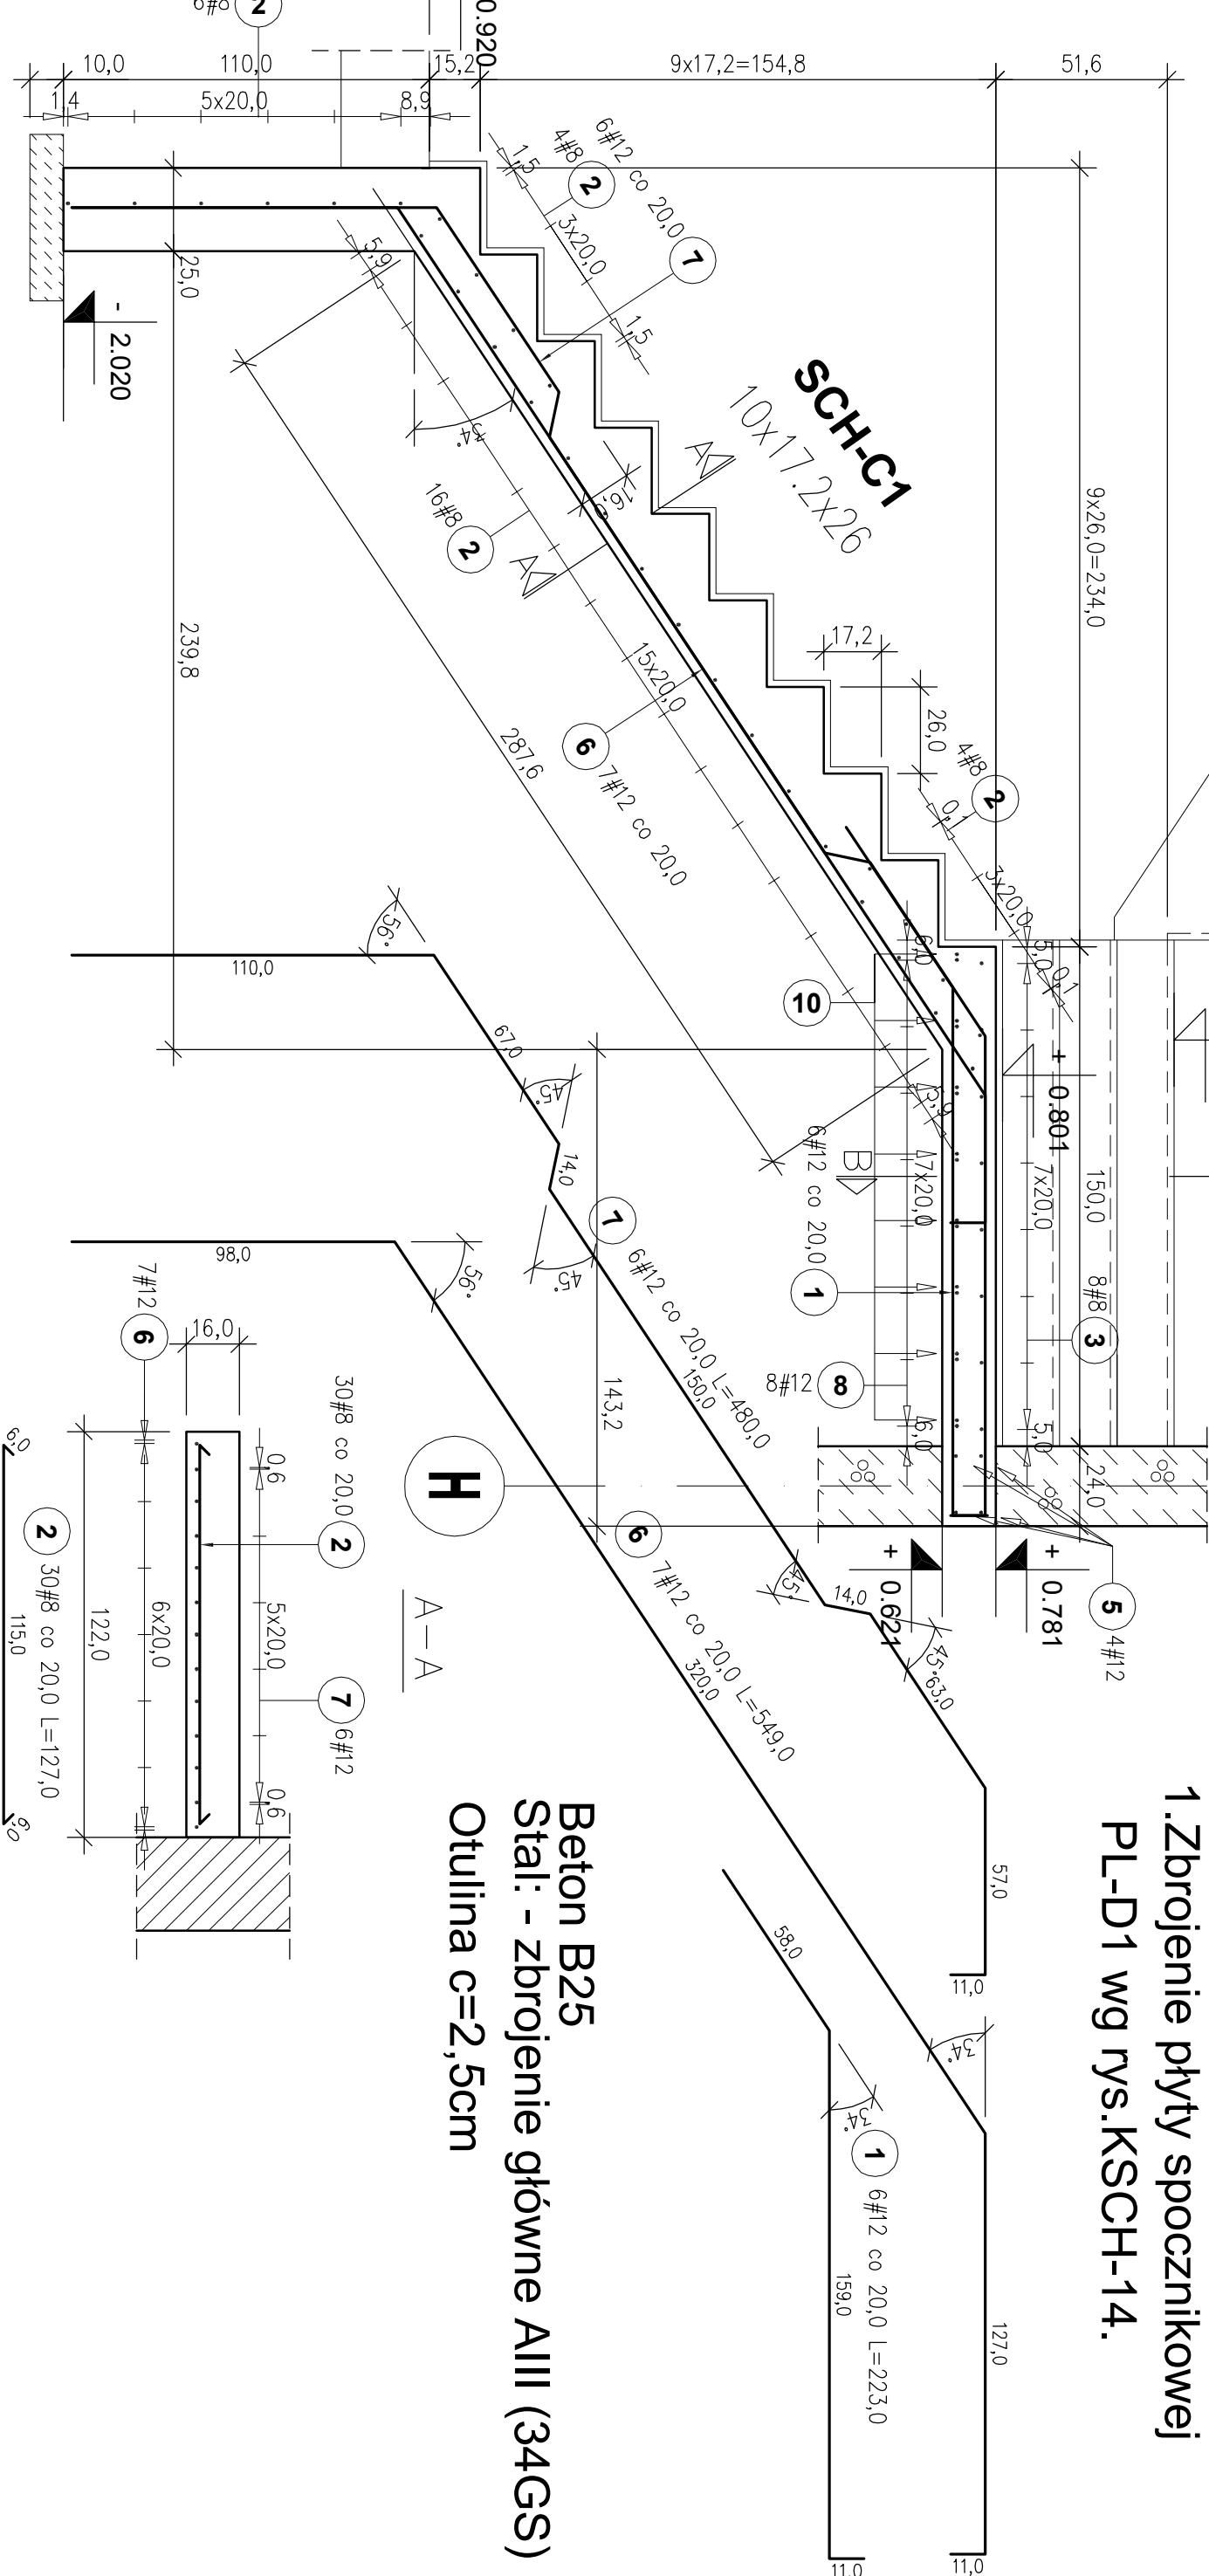

ZESTAWIENIE STALI						
Poz.	Stal	Długość (cm)	Liczba		Długość łączna (m)	
			#	A-III	# 8	# 12
	A-III		w elementach			
1	12	223,0	6			13,36
2	8	127,0	54			
3	8	181,0	8		14,48	
4	8	157,0	11		17,27	
5	12	122,0	4			4,88
6	12	549,0	7			38,43
7	12	480,0	6			28,80
8	12	306,0	8			24,48
9	8	157,0	7		10,99	
10	12	254,0	8			20,32
11	12	443,0	6			26,58
12	12	536,0	7			37,52
13	8	192,0	7		13,44	
Długość wg średnic (m)					124,76	194,39
Masa 1 m pręta (kg/m)					0,40	0,89
Masa łączna wg średnic (kg)					49,28	172,62
Masa łączna wg gatunku stali (kg)					221,90	
Ogółem (kg)					221,90	

Wzrost	Przebudowa i modernizacja budynku wielorodzinnego ul. Piłkarska 1, 67-200Głogów dz. nr 476, AM-1, obręb: Żaników									
Investycja	Gmina Miejska Głogów Rynek 10, 67-200 Głogów									
Opis	mgr inż. Krzysztof Wólcik									
Wykonanie	mgr inż. Grzegorz MŚ									
Wzrost	mgr inż. Iwona Szczepa									