
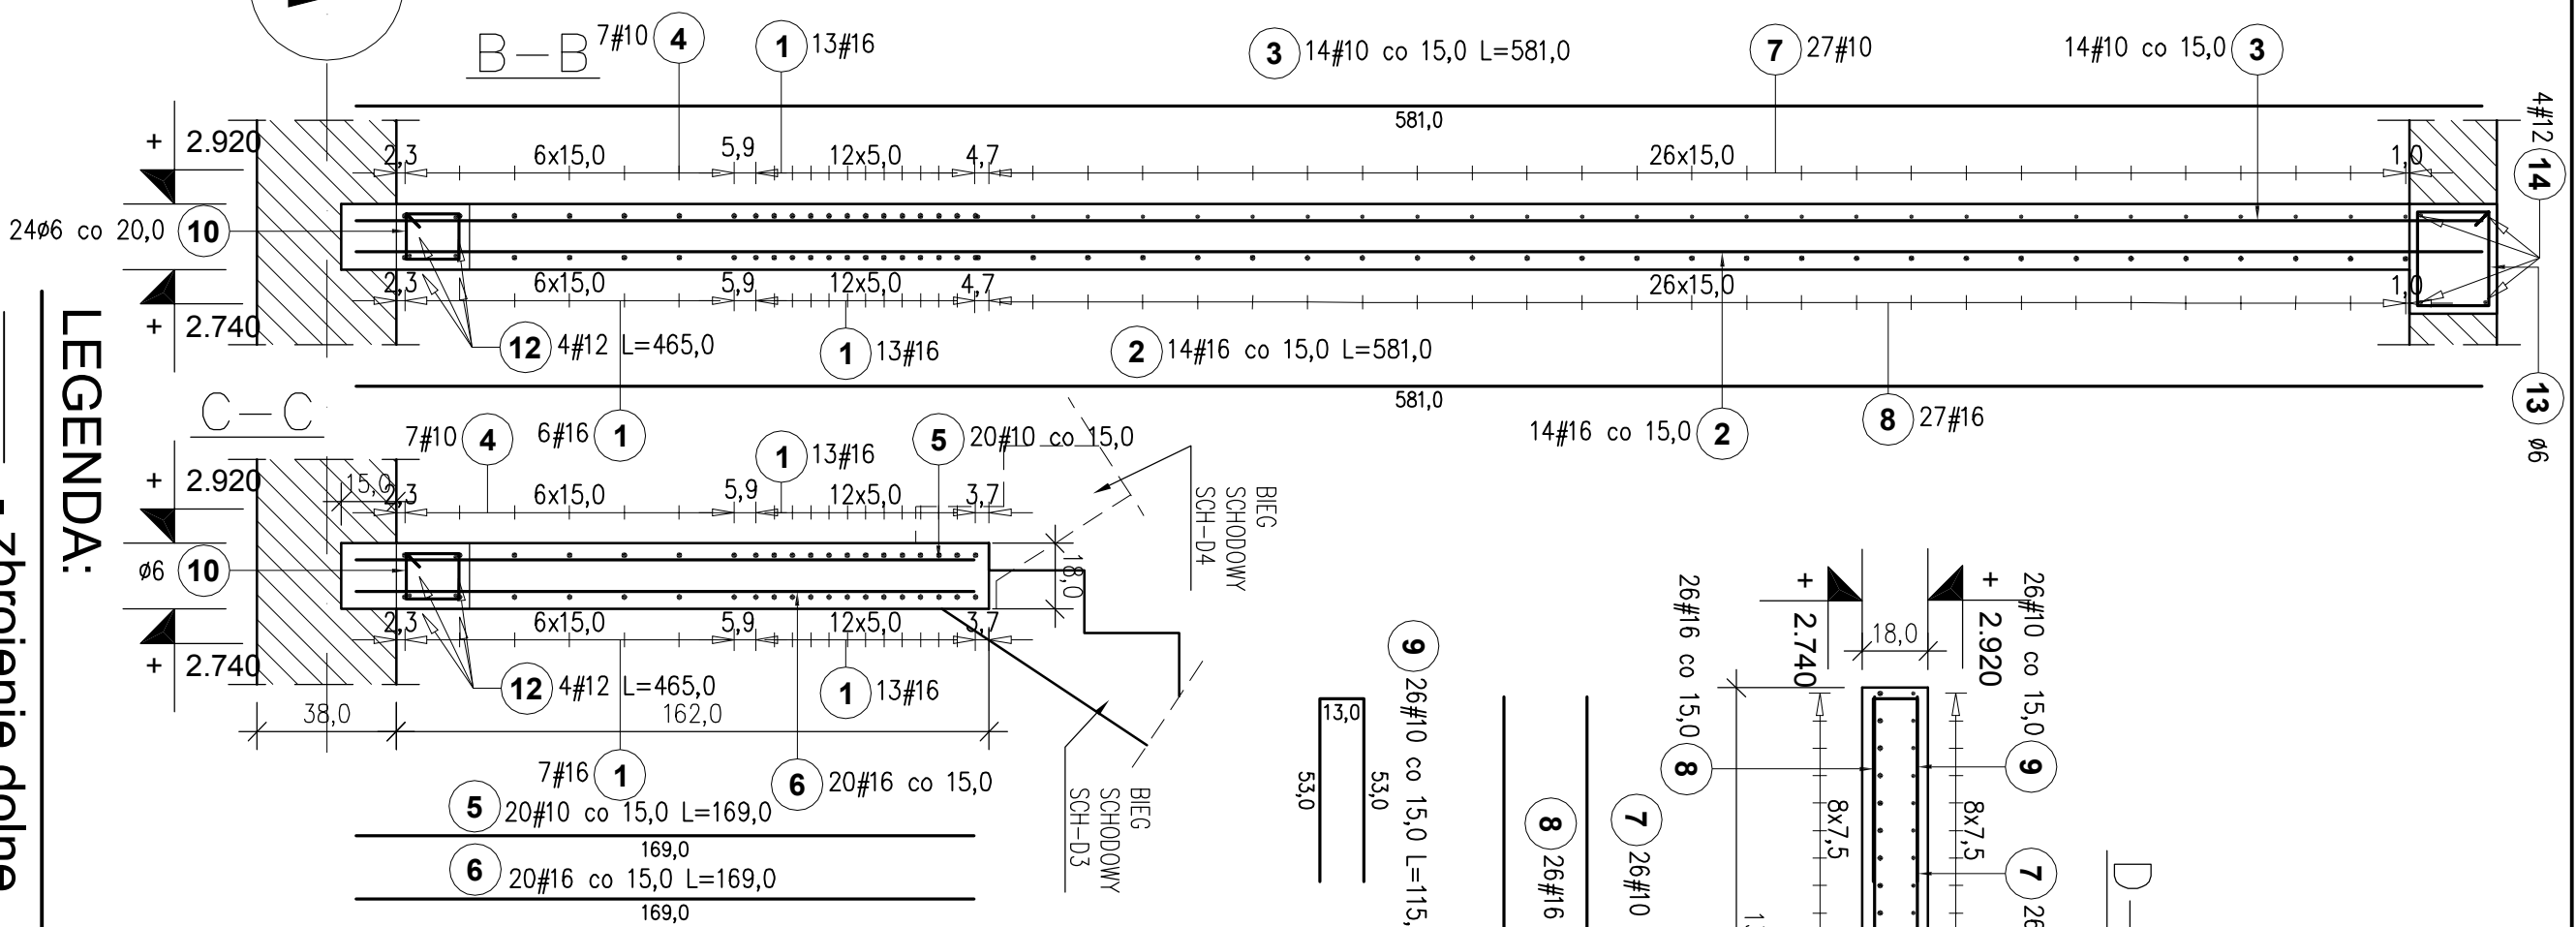
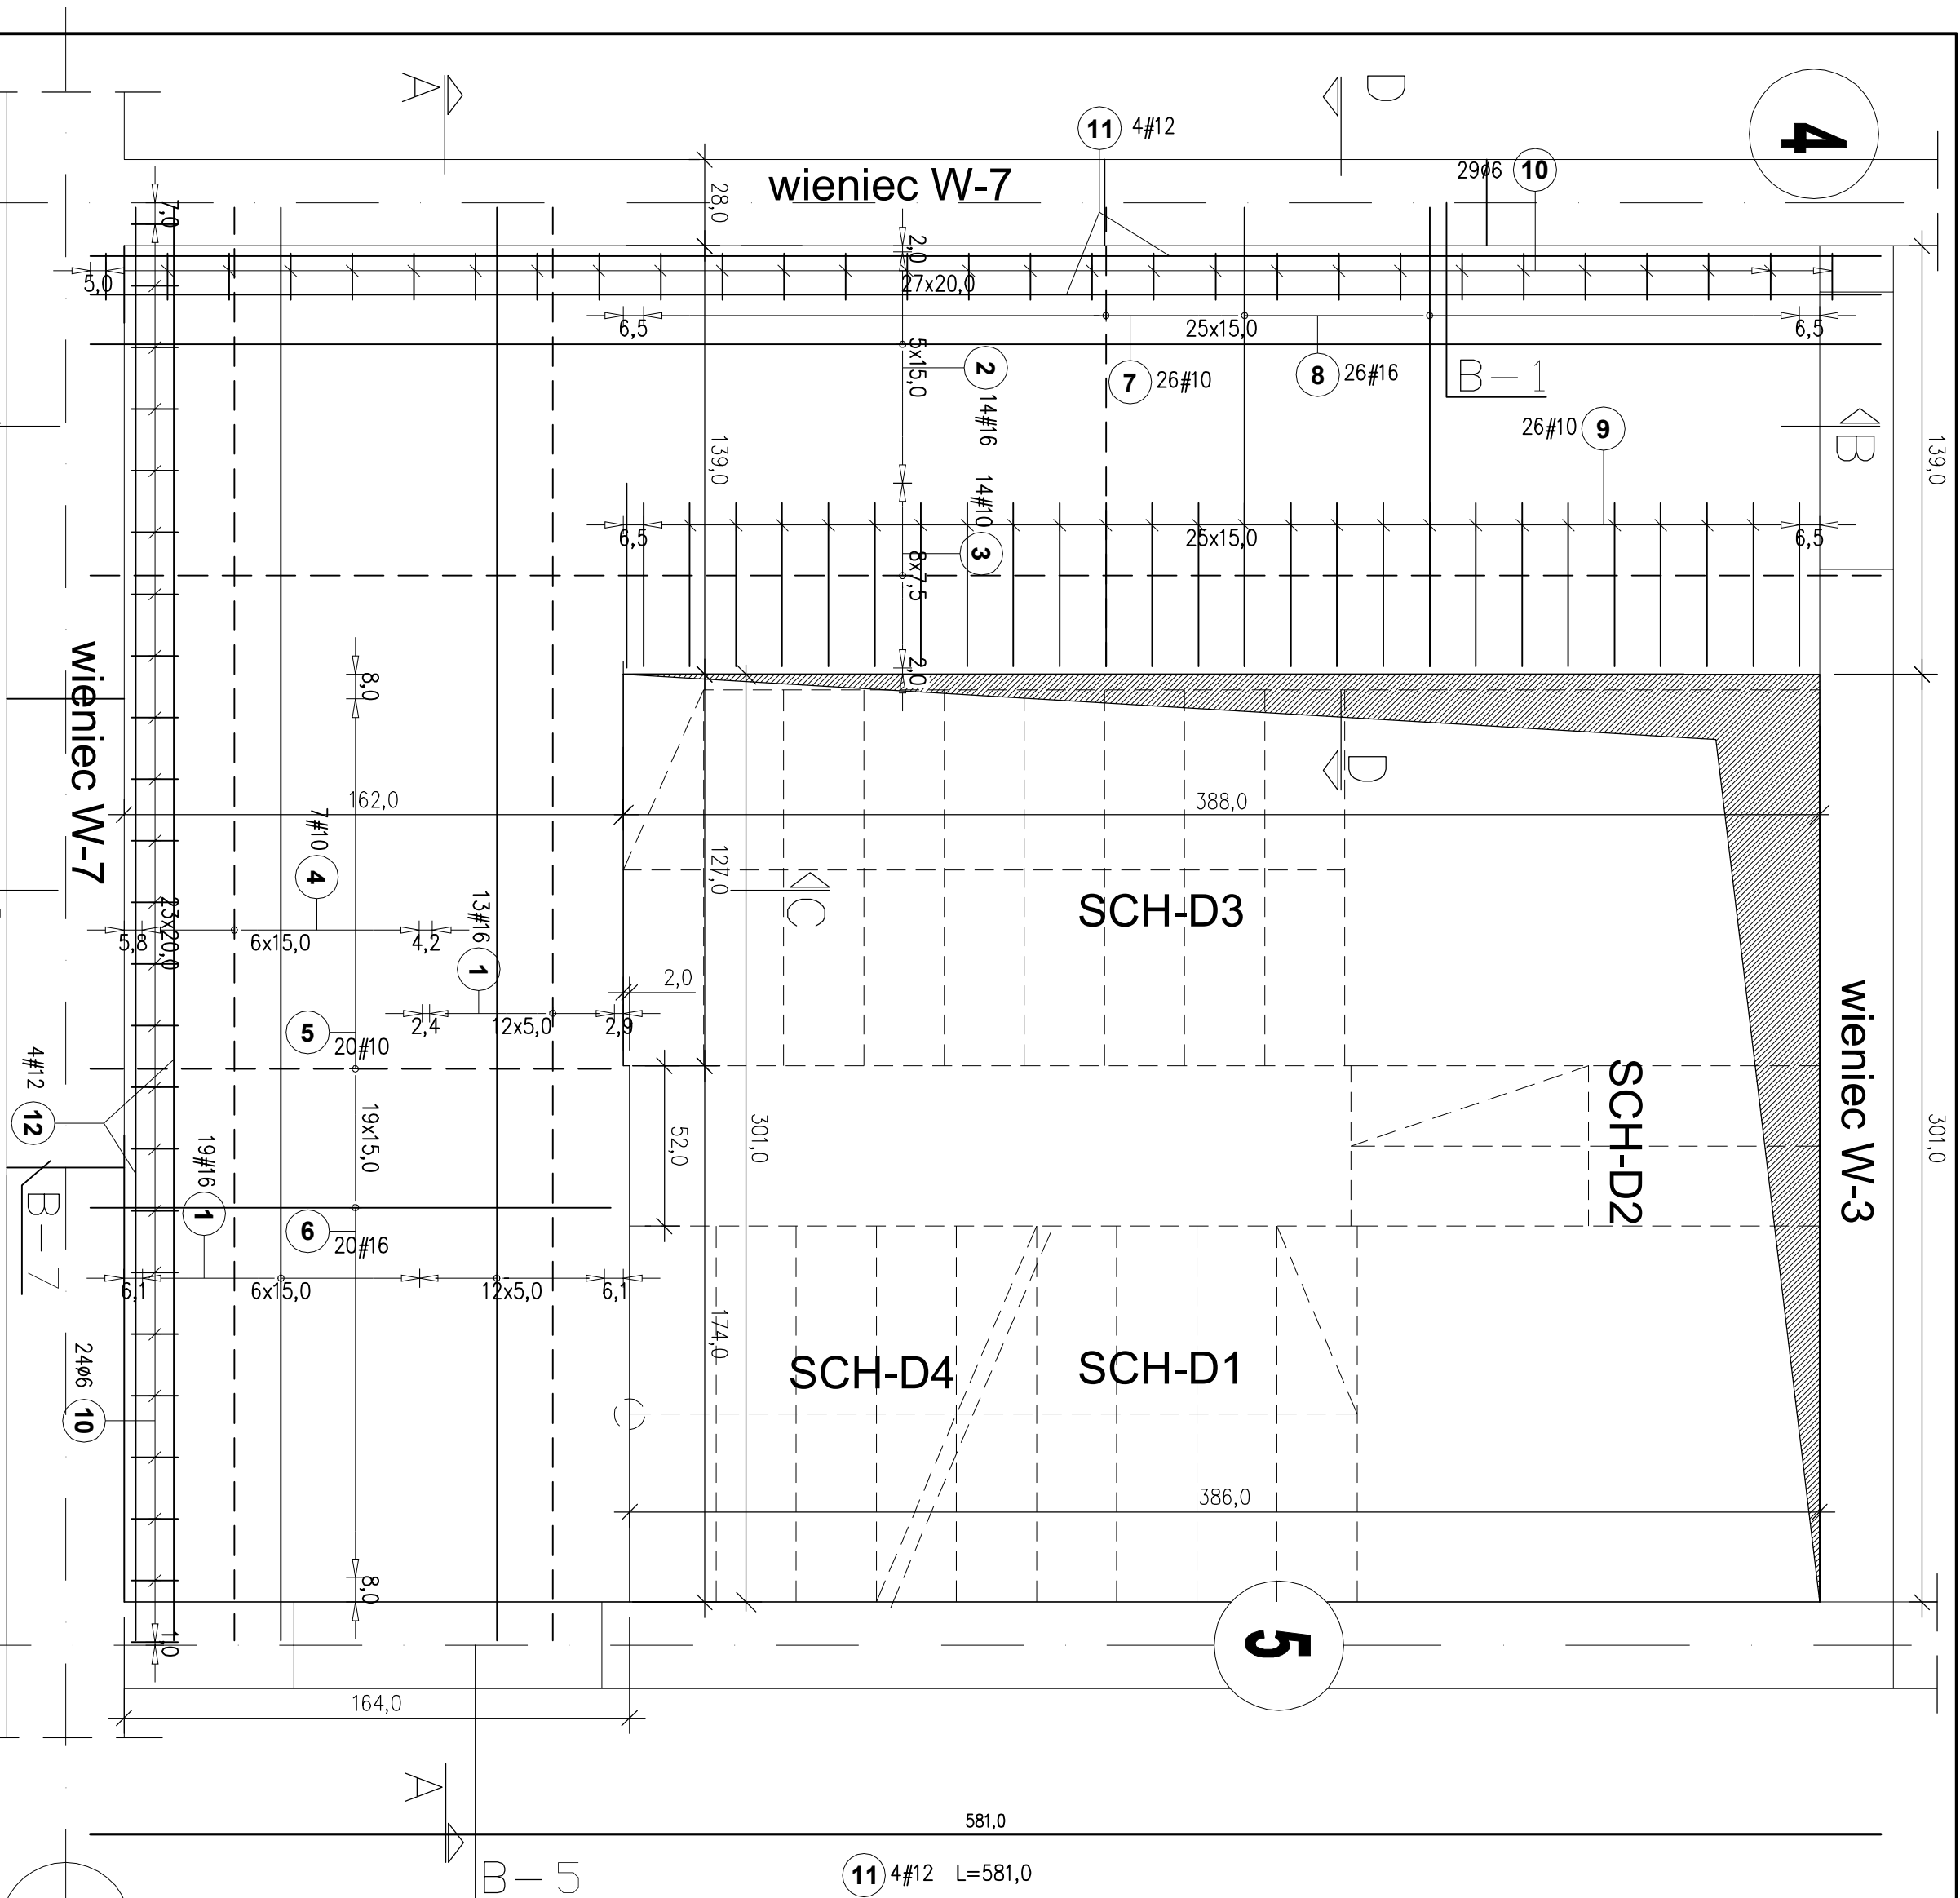


ZELBETOWA PL-D1.

Zbrojenje dolne i gornje

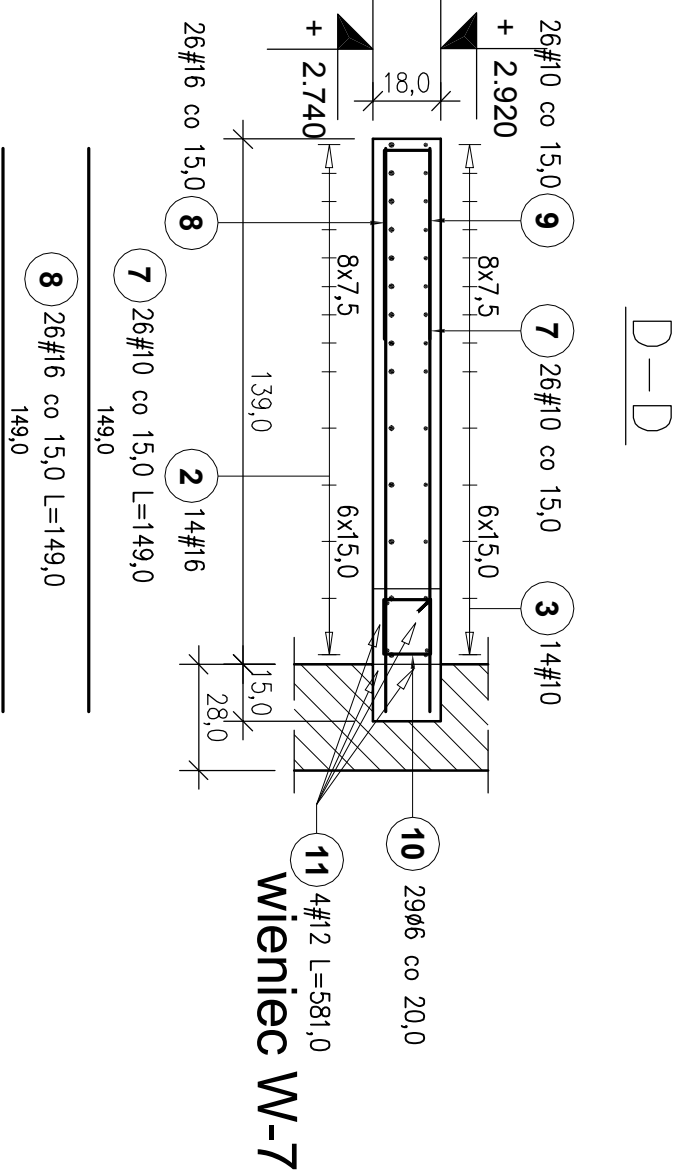

ZESTAWIENIE STALI

Poz	Stal		Długość (cm)	Liczba		Długość łączna (m)				
	Ø	#		w elemencie	A-I					
					Ø 6	# 10	# 12	# 16		
1		16	465,0	32					148,80	
2		16	551,0	14					77,14	
3		10	551,0	14			77,14			
4		10	465,0	7			32,55			
5		10	169,0	20			33,80			
6		16	169,0	20					33,80	
7		10	149,0	25			37,25			
8		16	149,0	25					37,25	
9		10	115,0	25			28,75			
10		6	65,0	53						
11		12	581,0	4				23,24		
12		12	465,0	4				18,60		
Długość wg średnic (m)					34,45	209,49	41,84	296,99		
Masa 1 m pręta (kg/m)					0,22	0,62	0,89	1,58		
Masa łączna wg średnic (kg)					7,58	129,26	37,24	469,24		
Masa łączna wg gotunku stali (kg)					7,58	635,74				
Ogółem (kg)					643,32					

LEGENDA:

- - zbrojenie dolne,
- - - - zbrojenie górne.

Beton B25
Stal: - zbrojenie główne AIII (34GS)

Otulina c=2,5cm

[illegible]