
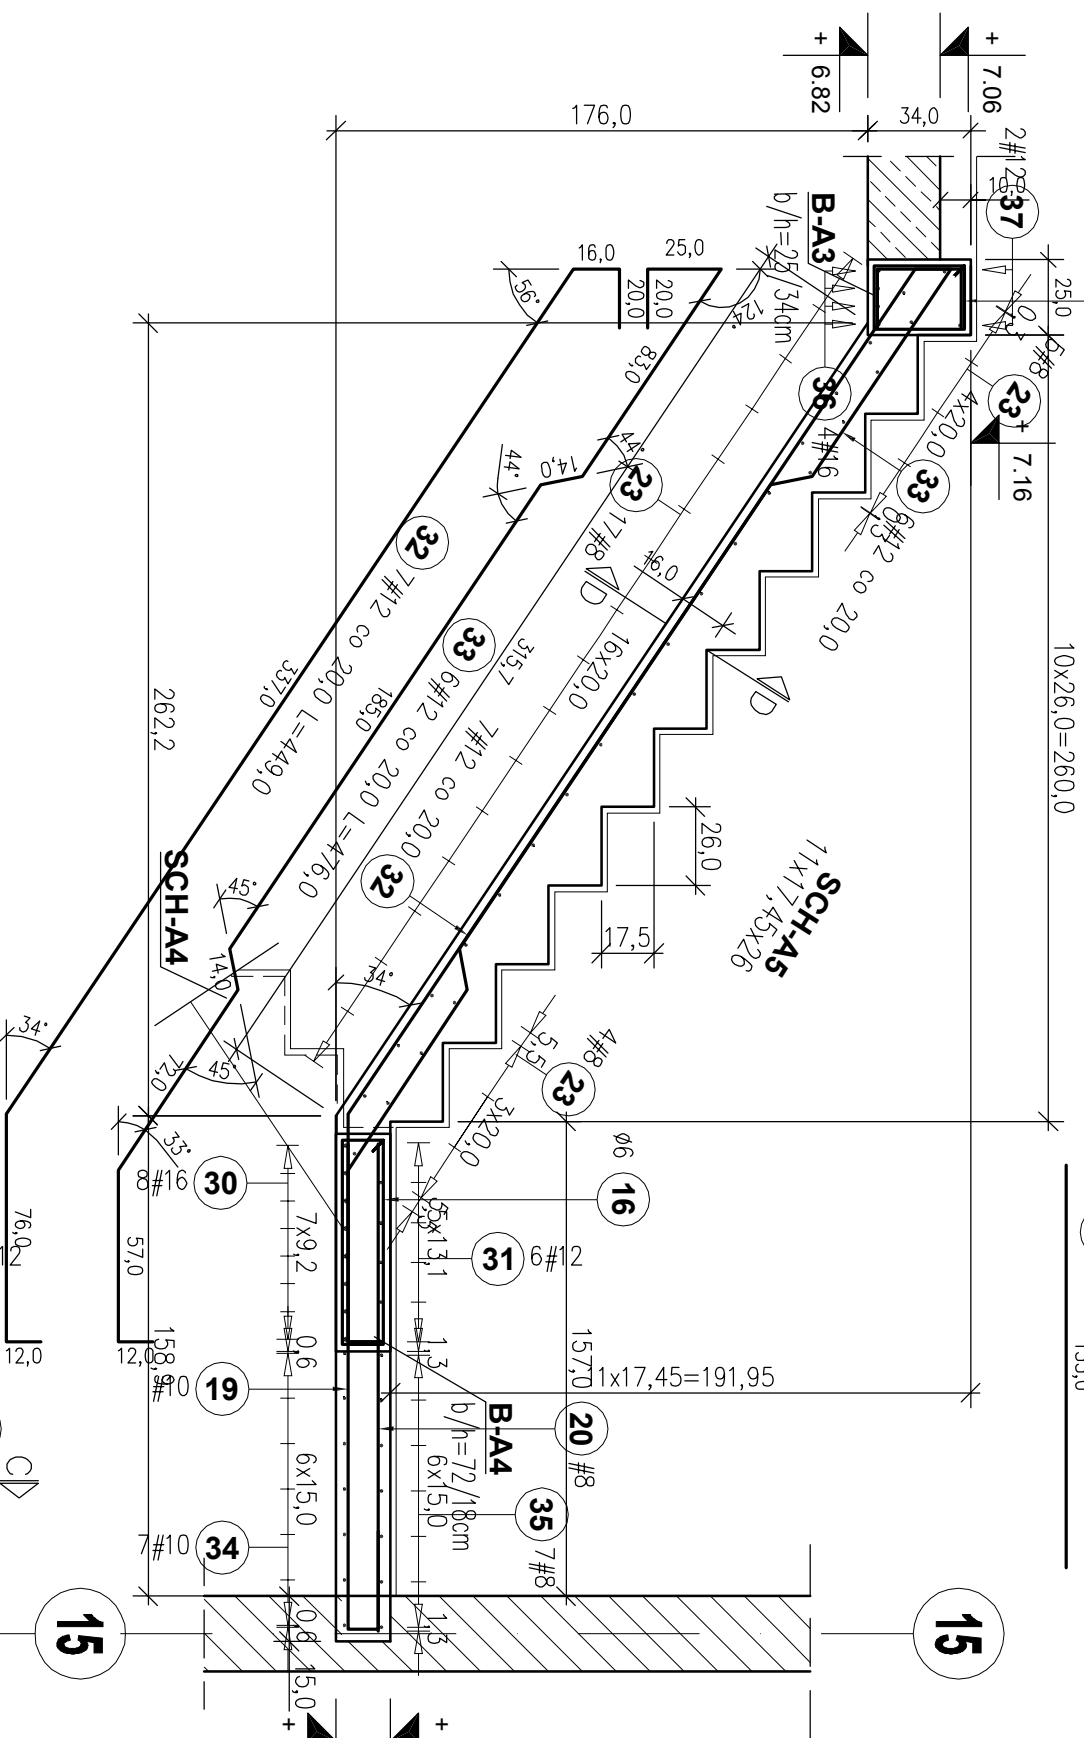


[illegible]

ZESTAWIENIE STALI										
Poz.	Stal		Długość (cm)	Liczba elementów	Długość łączno (m)					
					A-I	A-III				
	Ø	#				Ø 6	# 8	# 10	# 12	# 16
(35)		8	335,0	7		23,45				
(36)		16	388,0	4						15,52
(37)		12	345,0	2				6,90		
(38)		12	460,0	7				32,20		
(39)		12	466,0	6				27,96		
Długość wg średnic (m)					55,68	162,32	71,45	147,15		44,48
Masa 1 m pręta (kg/m)					0,22	0,40	0,62	0,89		1,58
Masa łączno wg średnic (kg)					12,36	64,12	44,08	130,67		70,28
Masa łączno wg gotunku stali (kg)					12,36	309,15				
Ogółem (kg)					321,51					

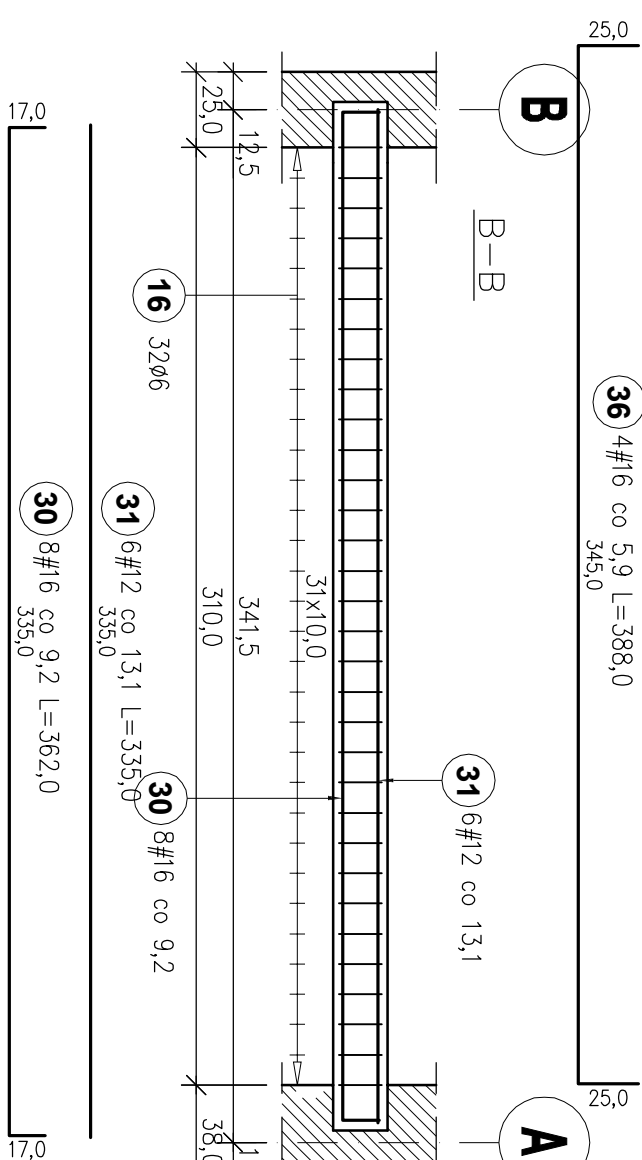

Wzrost	Przebudowa i nadbudowa budynku wieloosobowego ul. Fokierowa 1, 67-200 Głogów dz. nr 478, MM-1, ośrodek Zaktów											
Imię i nazwisko	Gmina Miejska Głogów Rynek 10, 67-200 Głogów											
